




Fisa P1 cu detalii de proiectare si executie pentru PARCARI

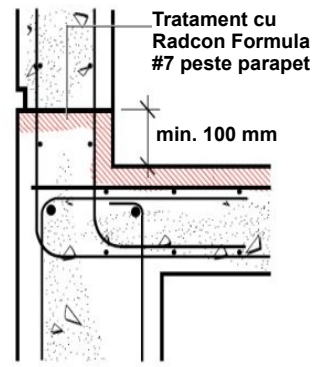


EXPRESS INTEGRATOR S.R.L.
 Str. Baladei nr. 3, Bl. 61, Sector 4, Bucuresti
 Mobil: 0723.23.77.10
 Tel/fax: (021) 331.02.06
hidroizolatii@afacereamea.ro
www.hidroizolatii.afacereamea.ro

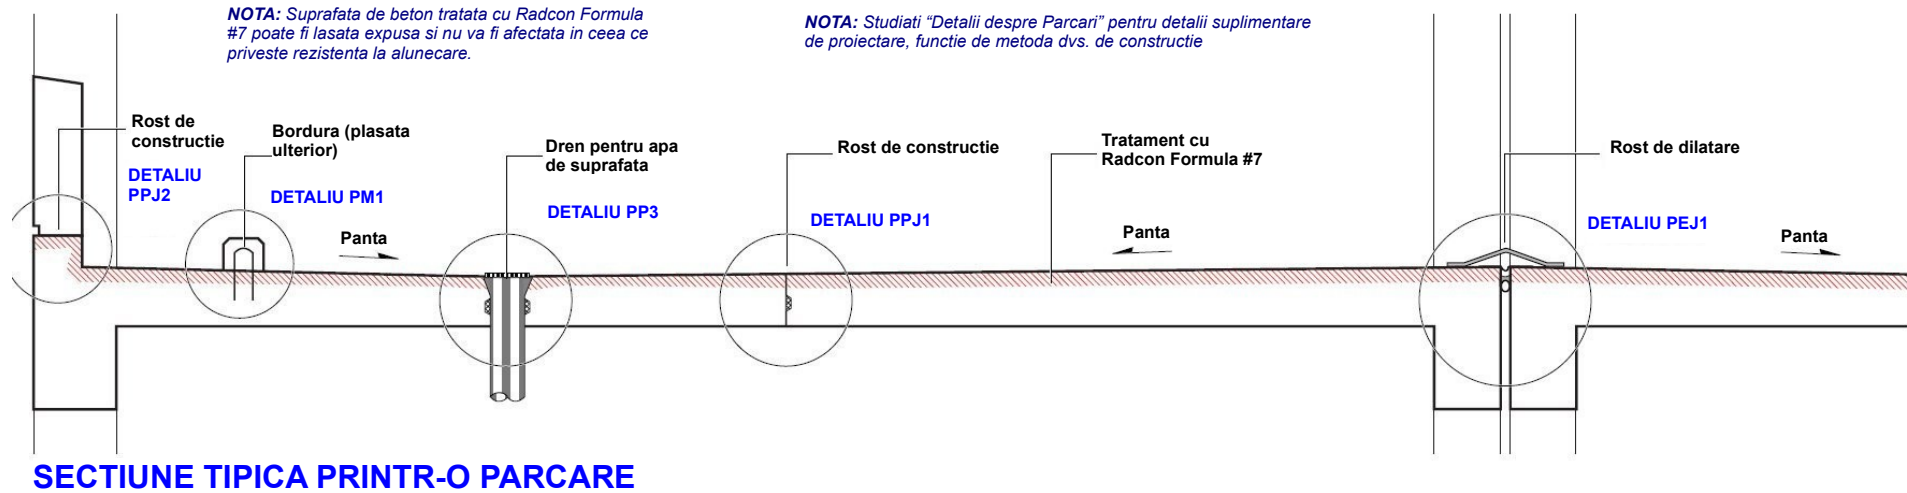


DETALIU PPJ2
 Rost de constructie

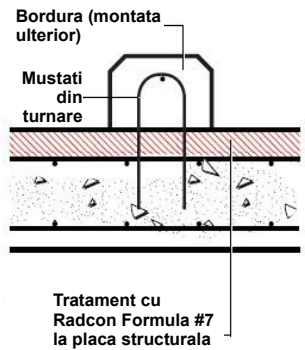


DETALIU PM1
 Bordura

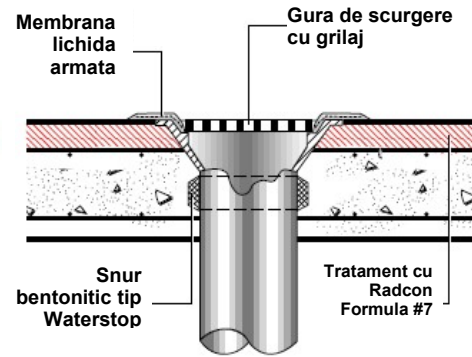

DETALIU PP3
 Strapungere

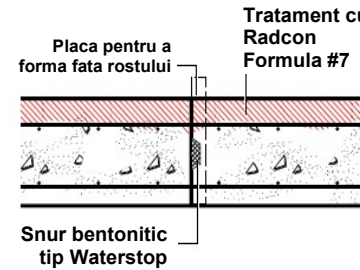

DETALIU PPJ1
 Rost de constructie

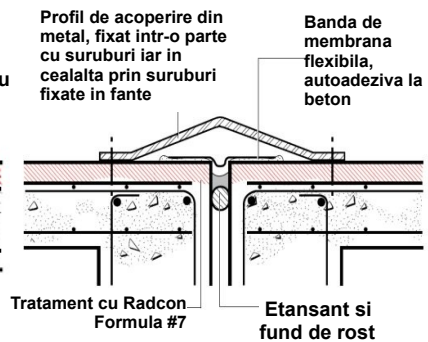

DETALIU PEJ1
 Rost de dilatare

NOTA: Daca modificati oricare din detaliile din aceasta fisa, asigurati-va ca obtineti de la reprezentantul dvs. local al Express Integrator confirmarea in scris ca se obtine etansarea perfecta